




공학관 및 학생회관 조경개선 계획도

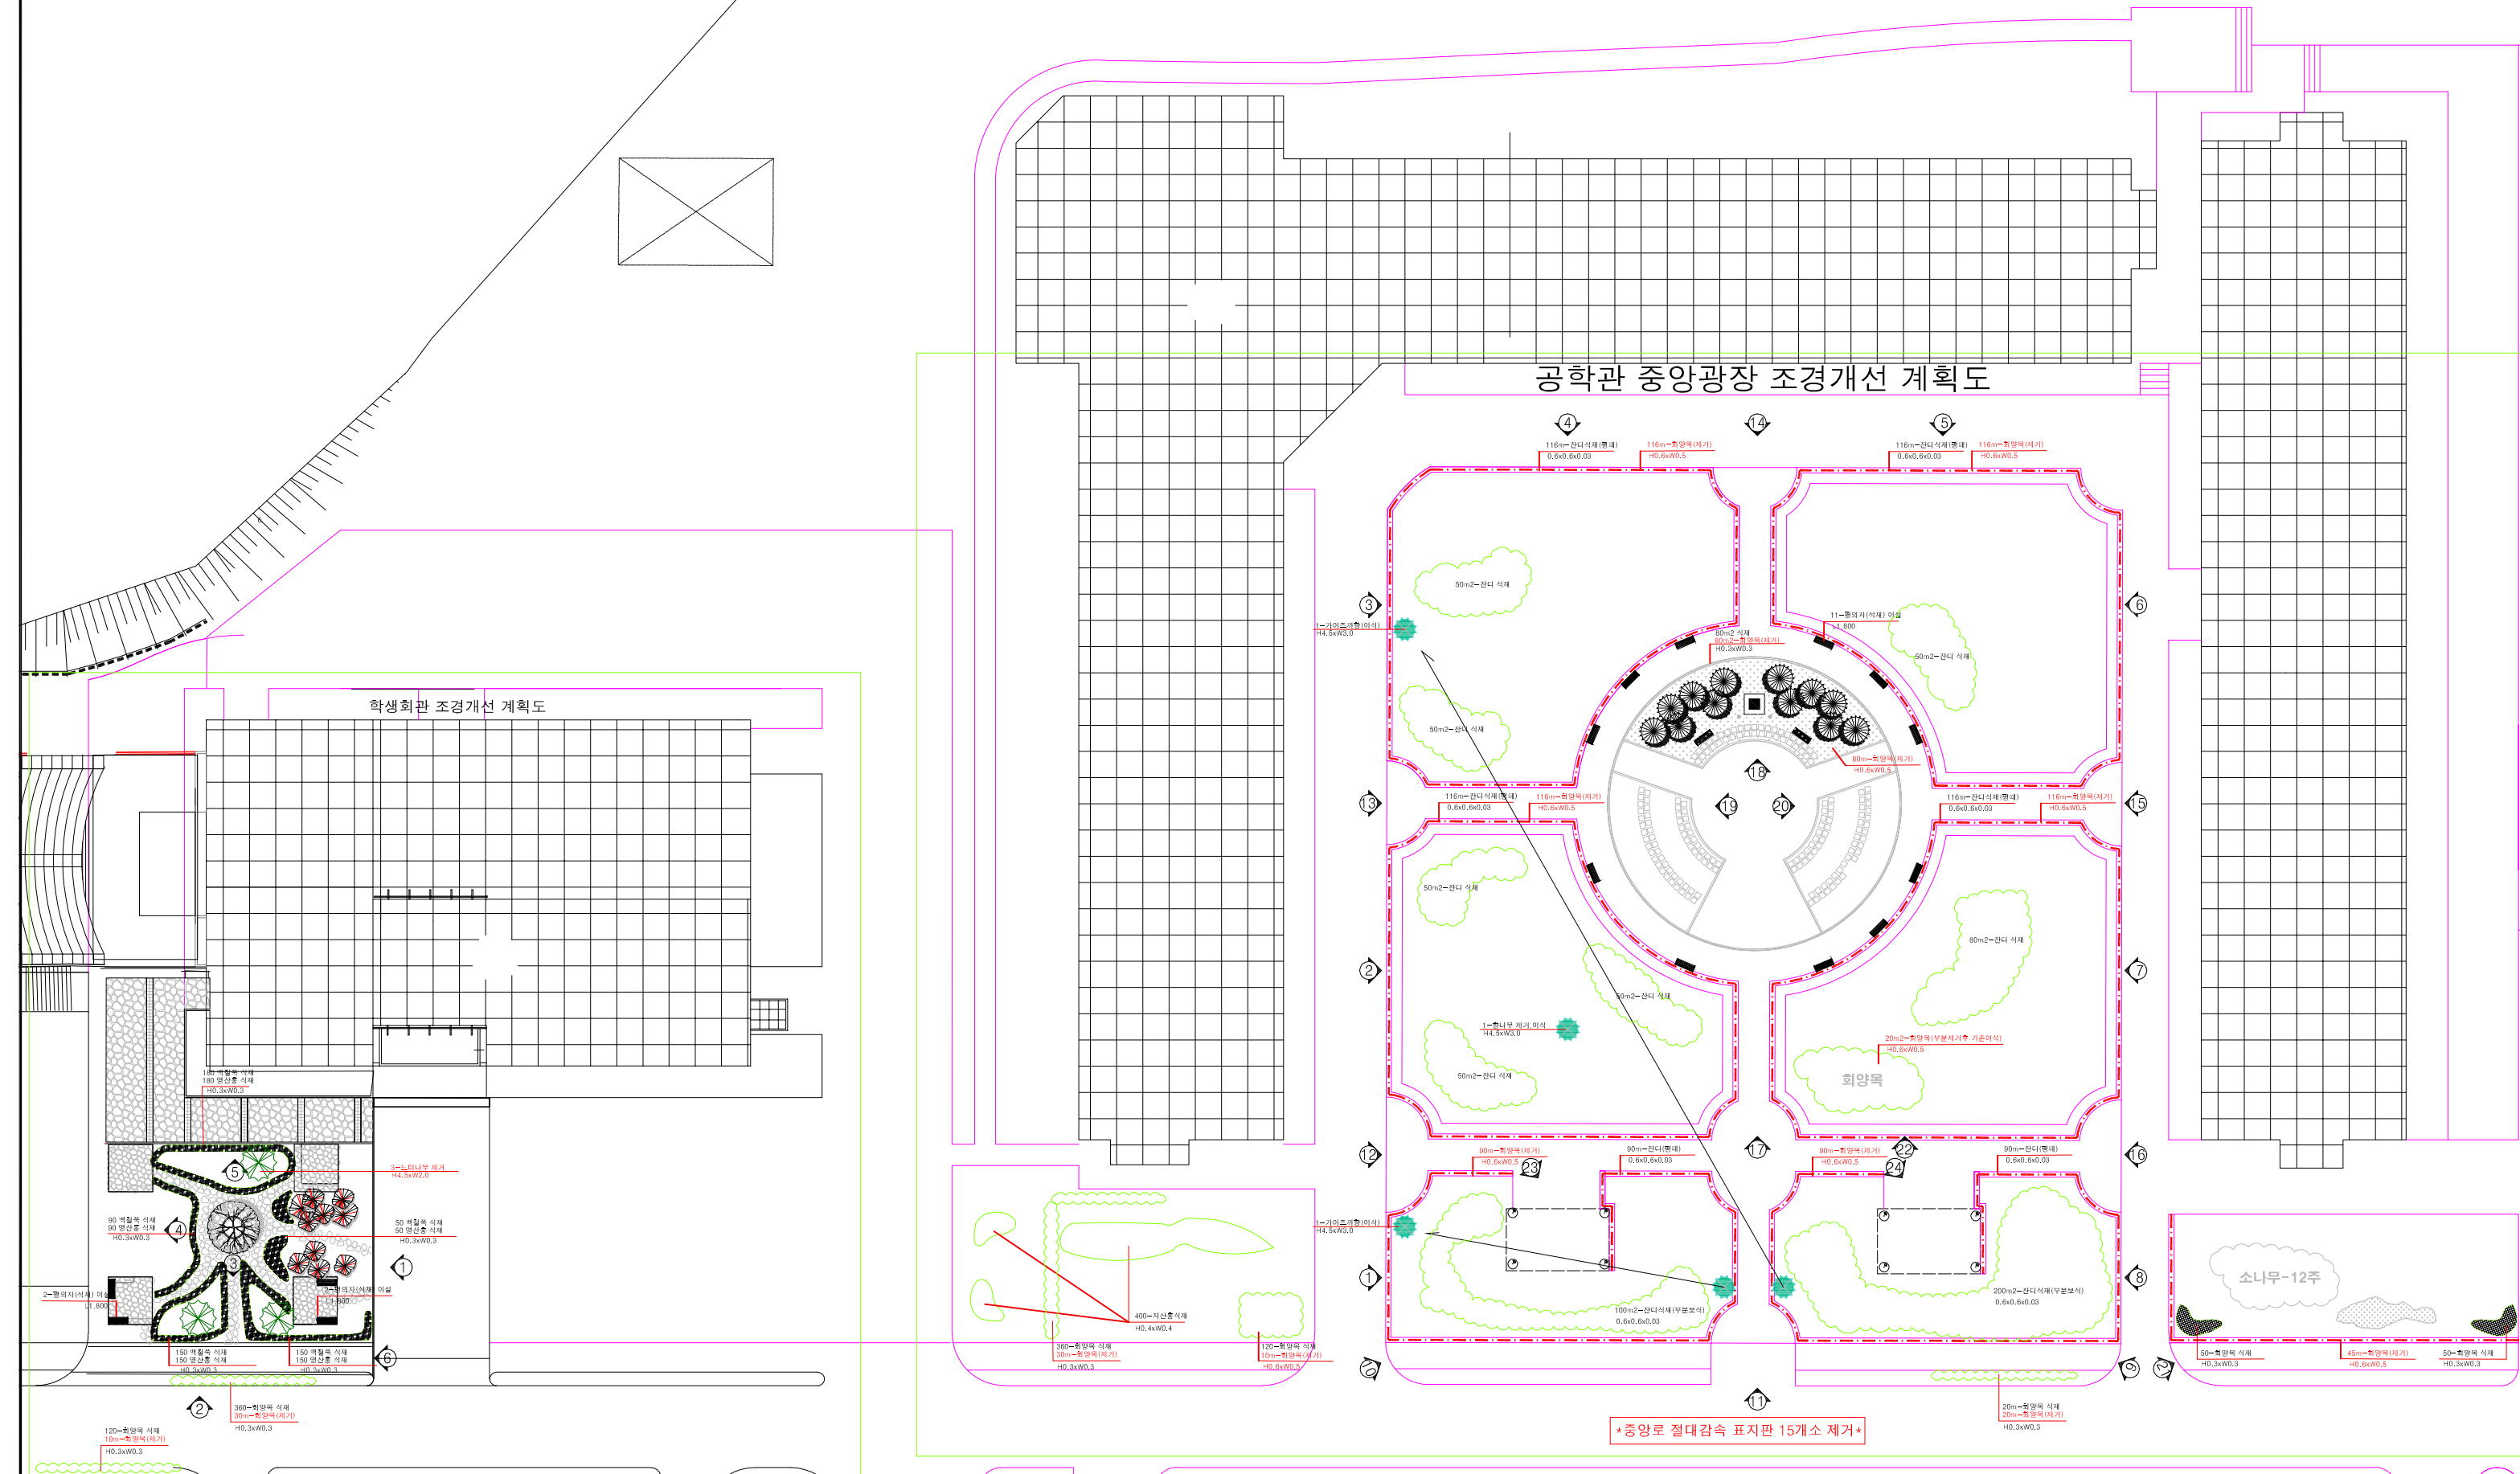

공학관 중앙광장 조경개선 계획도

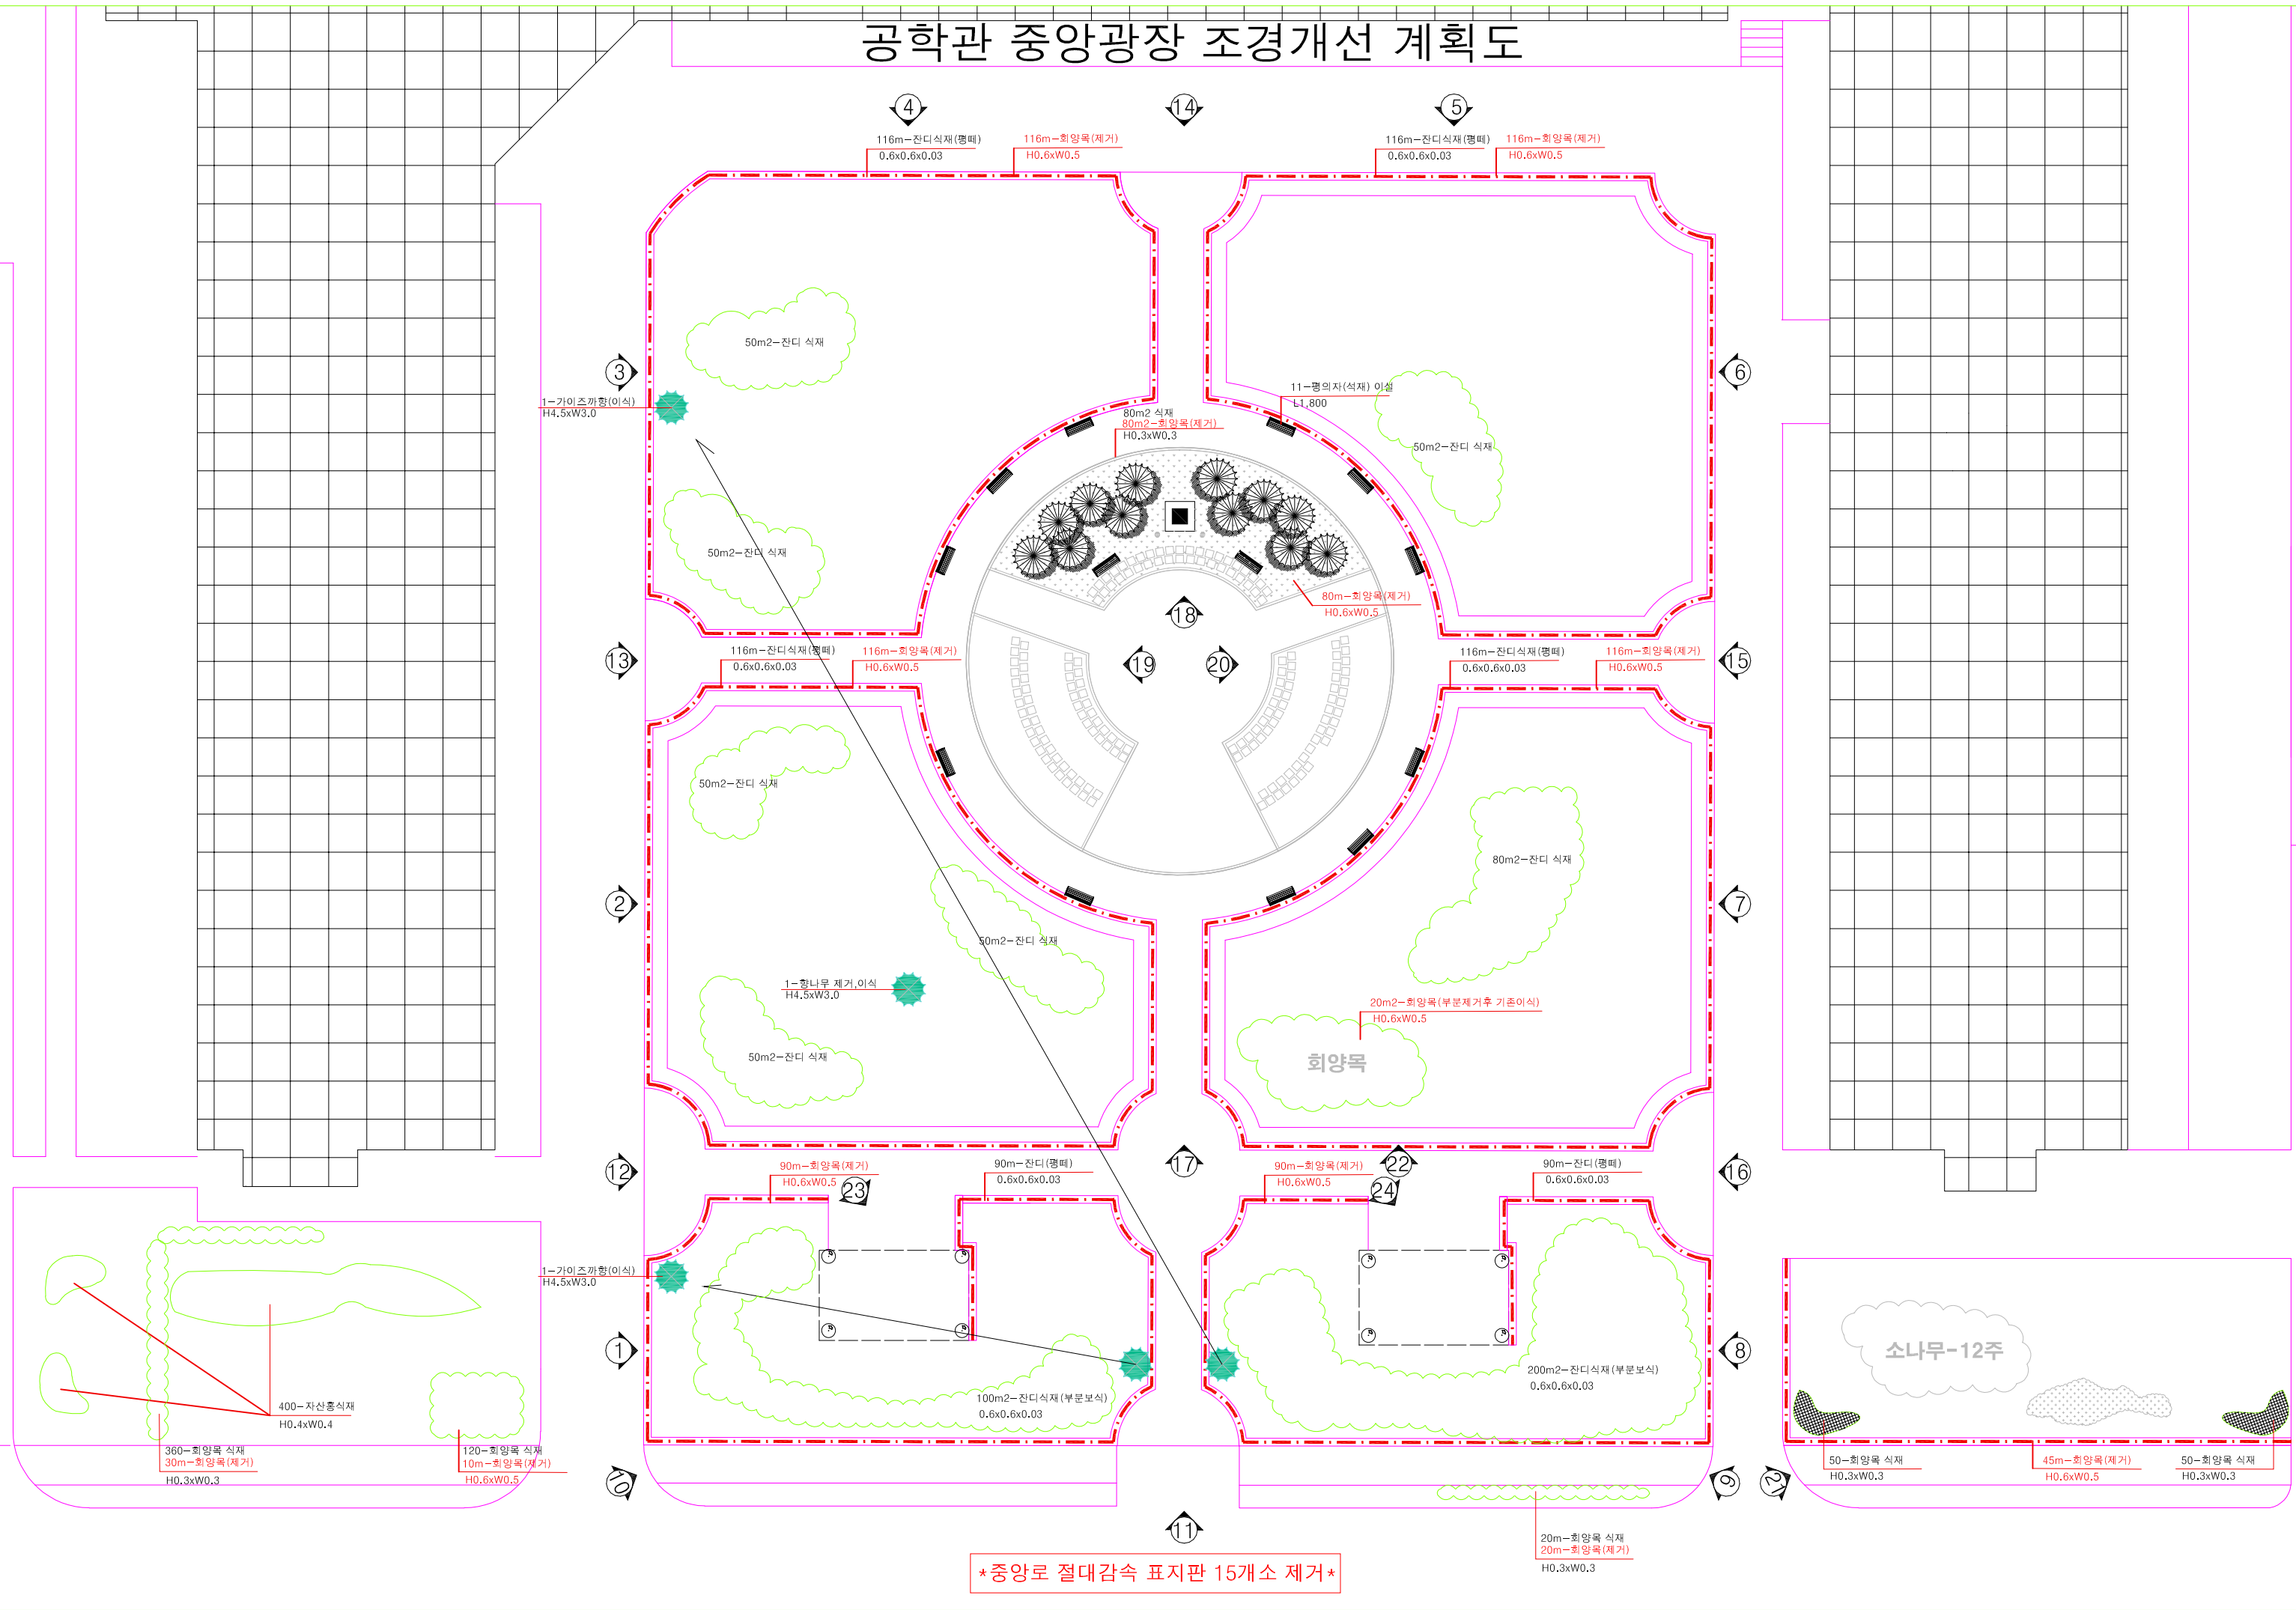

학생회관 조경개선 계획도

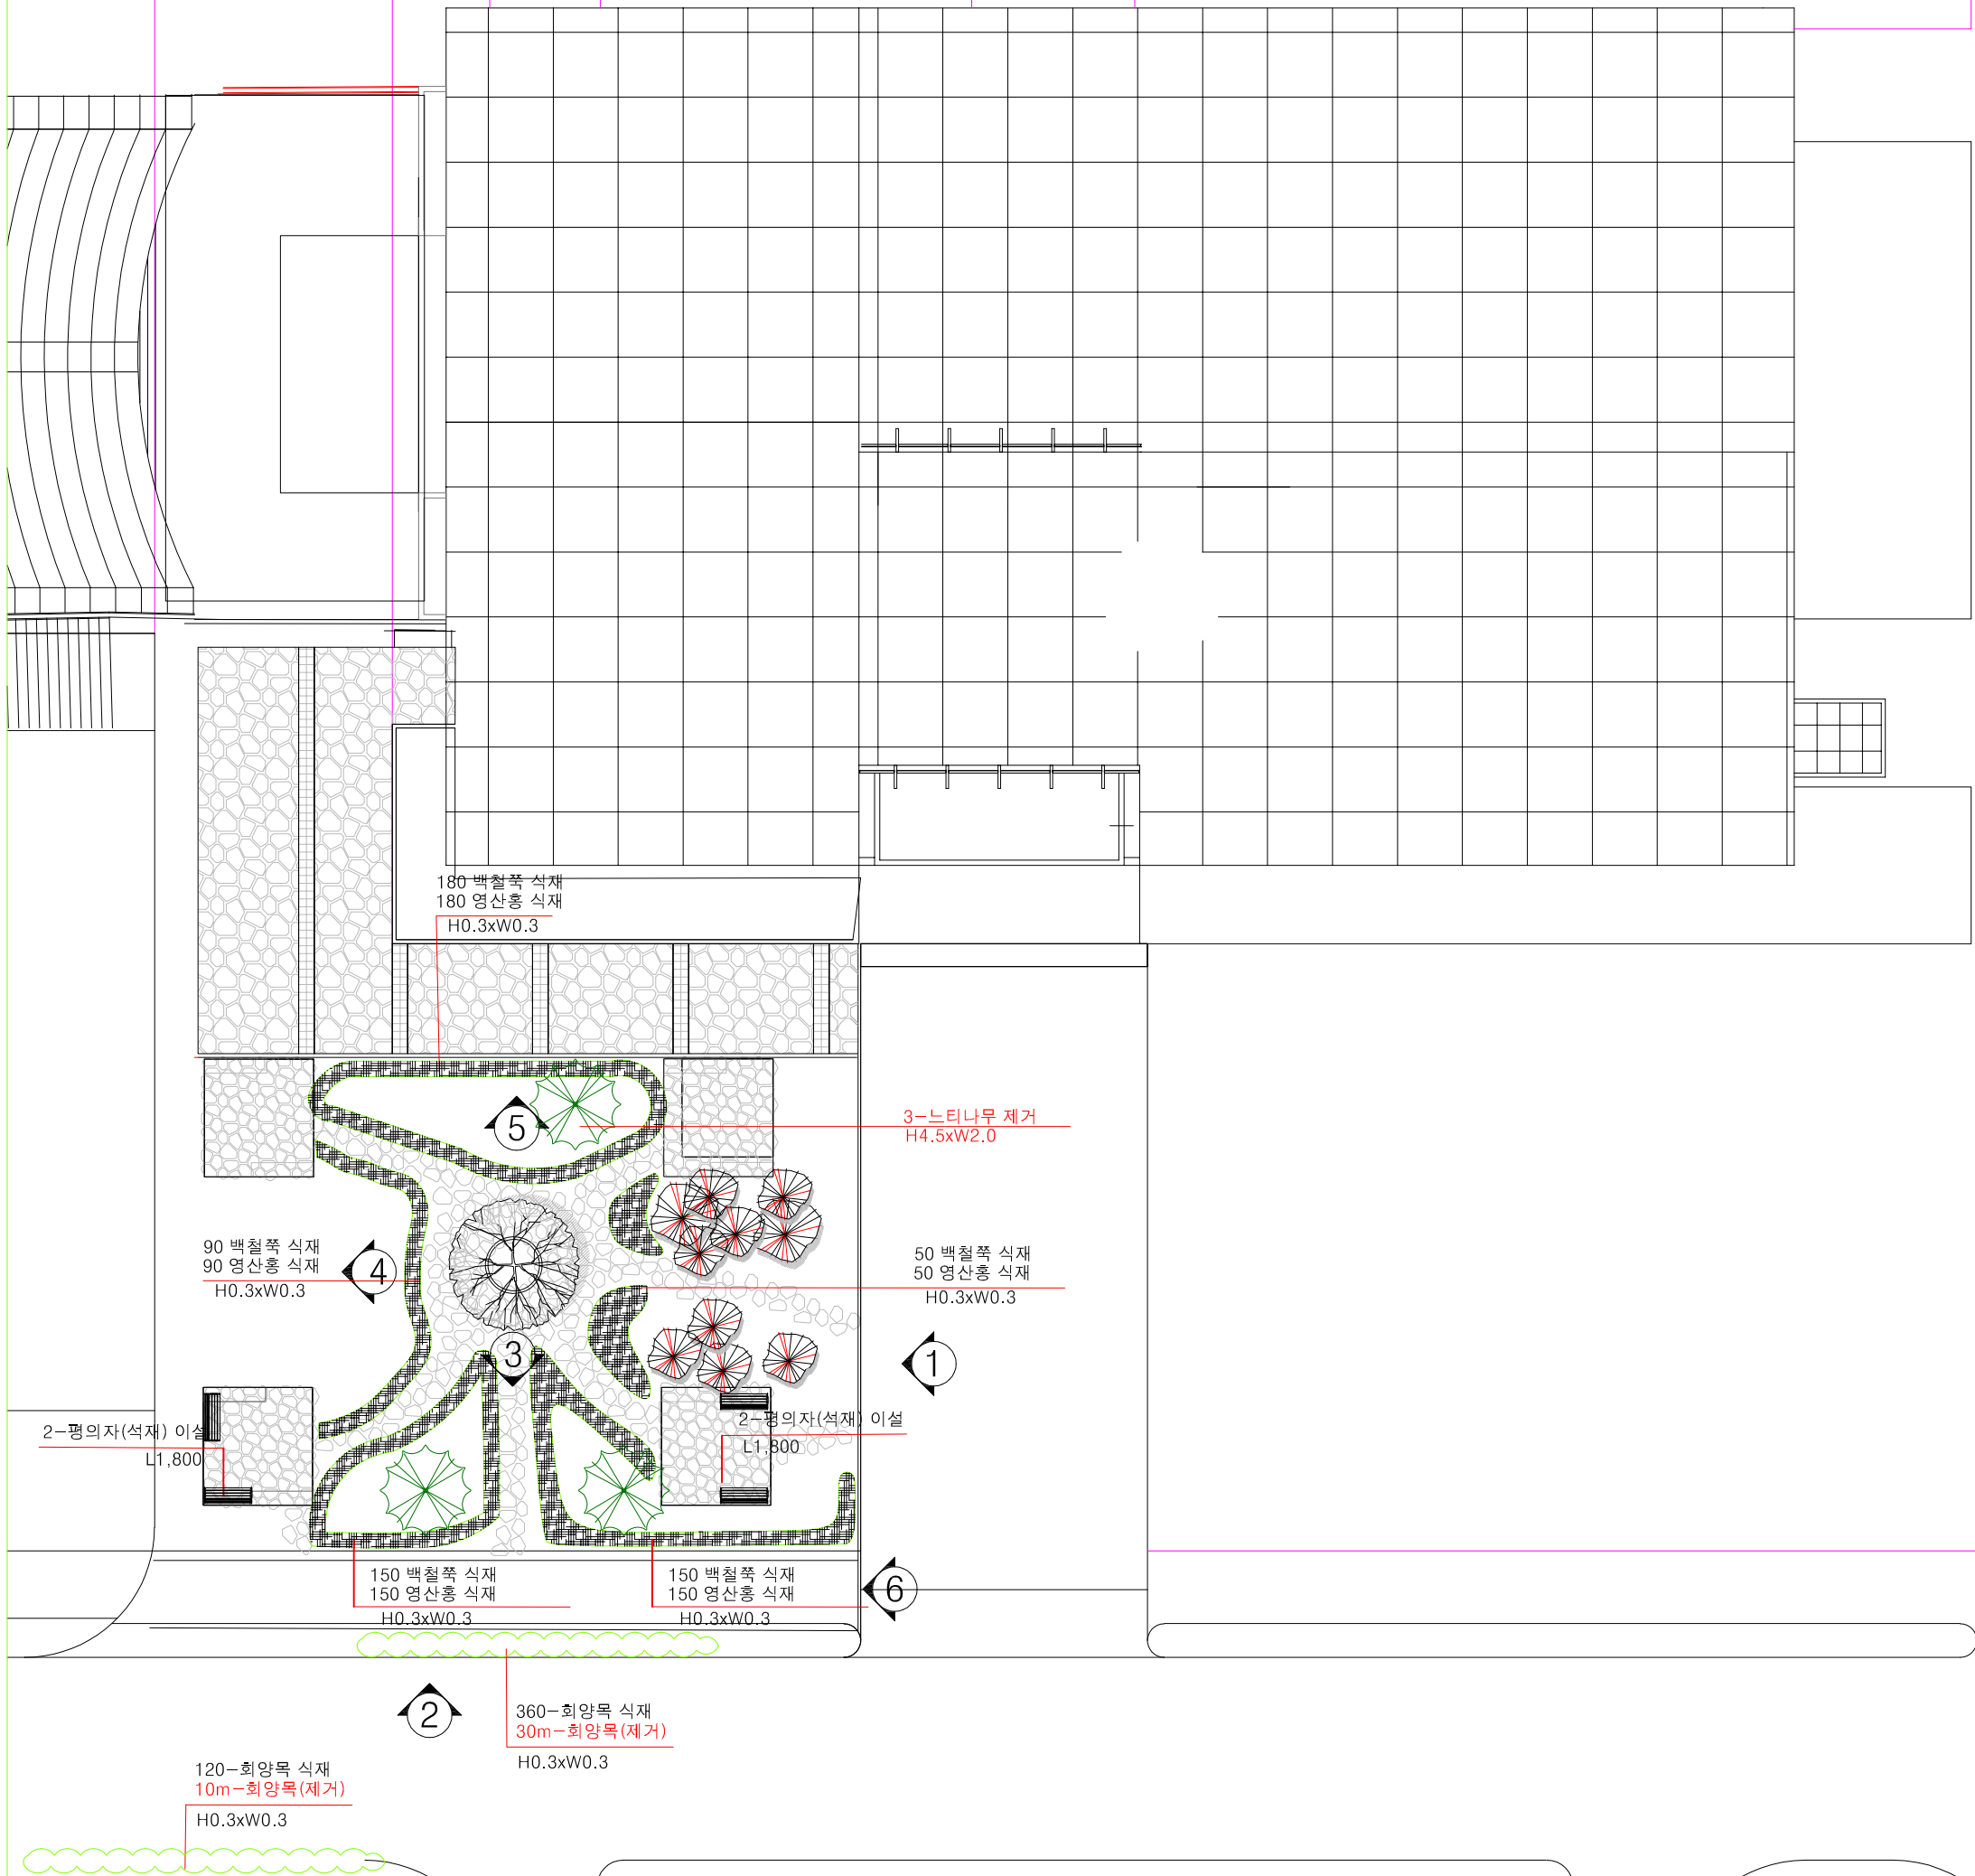

캠퍼스 조경현황 사진

1. 공학관 중앙광장

1		2	
3		4	
5		6	
7		8	
9		10	

11		12	
13		14	
15		16	
17		18	
19		20	
21		22	

23		24	

2. 학생회관 앞

1		2	
3		4	
5		6	