




건물옥상 방수 계획도

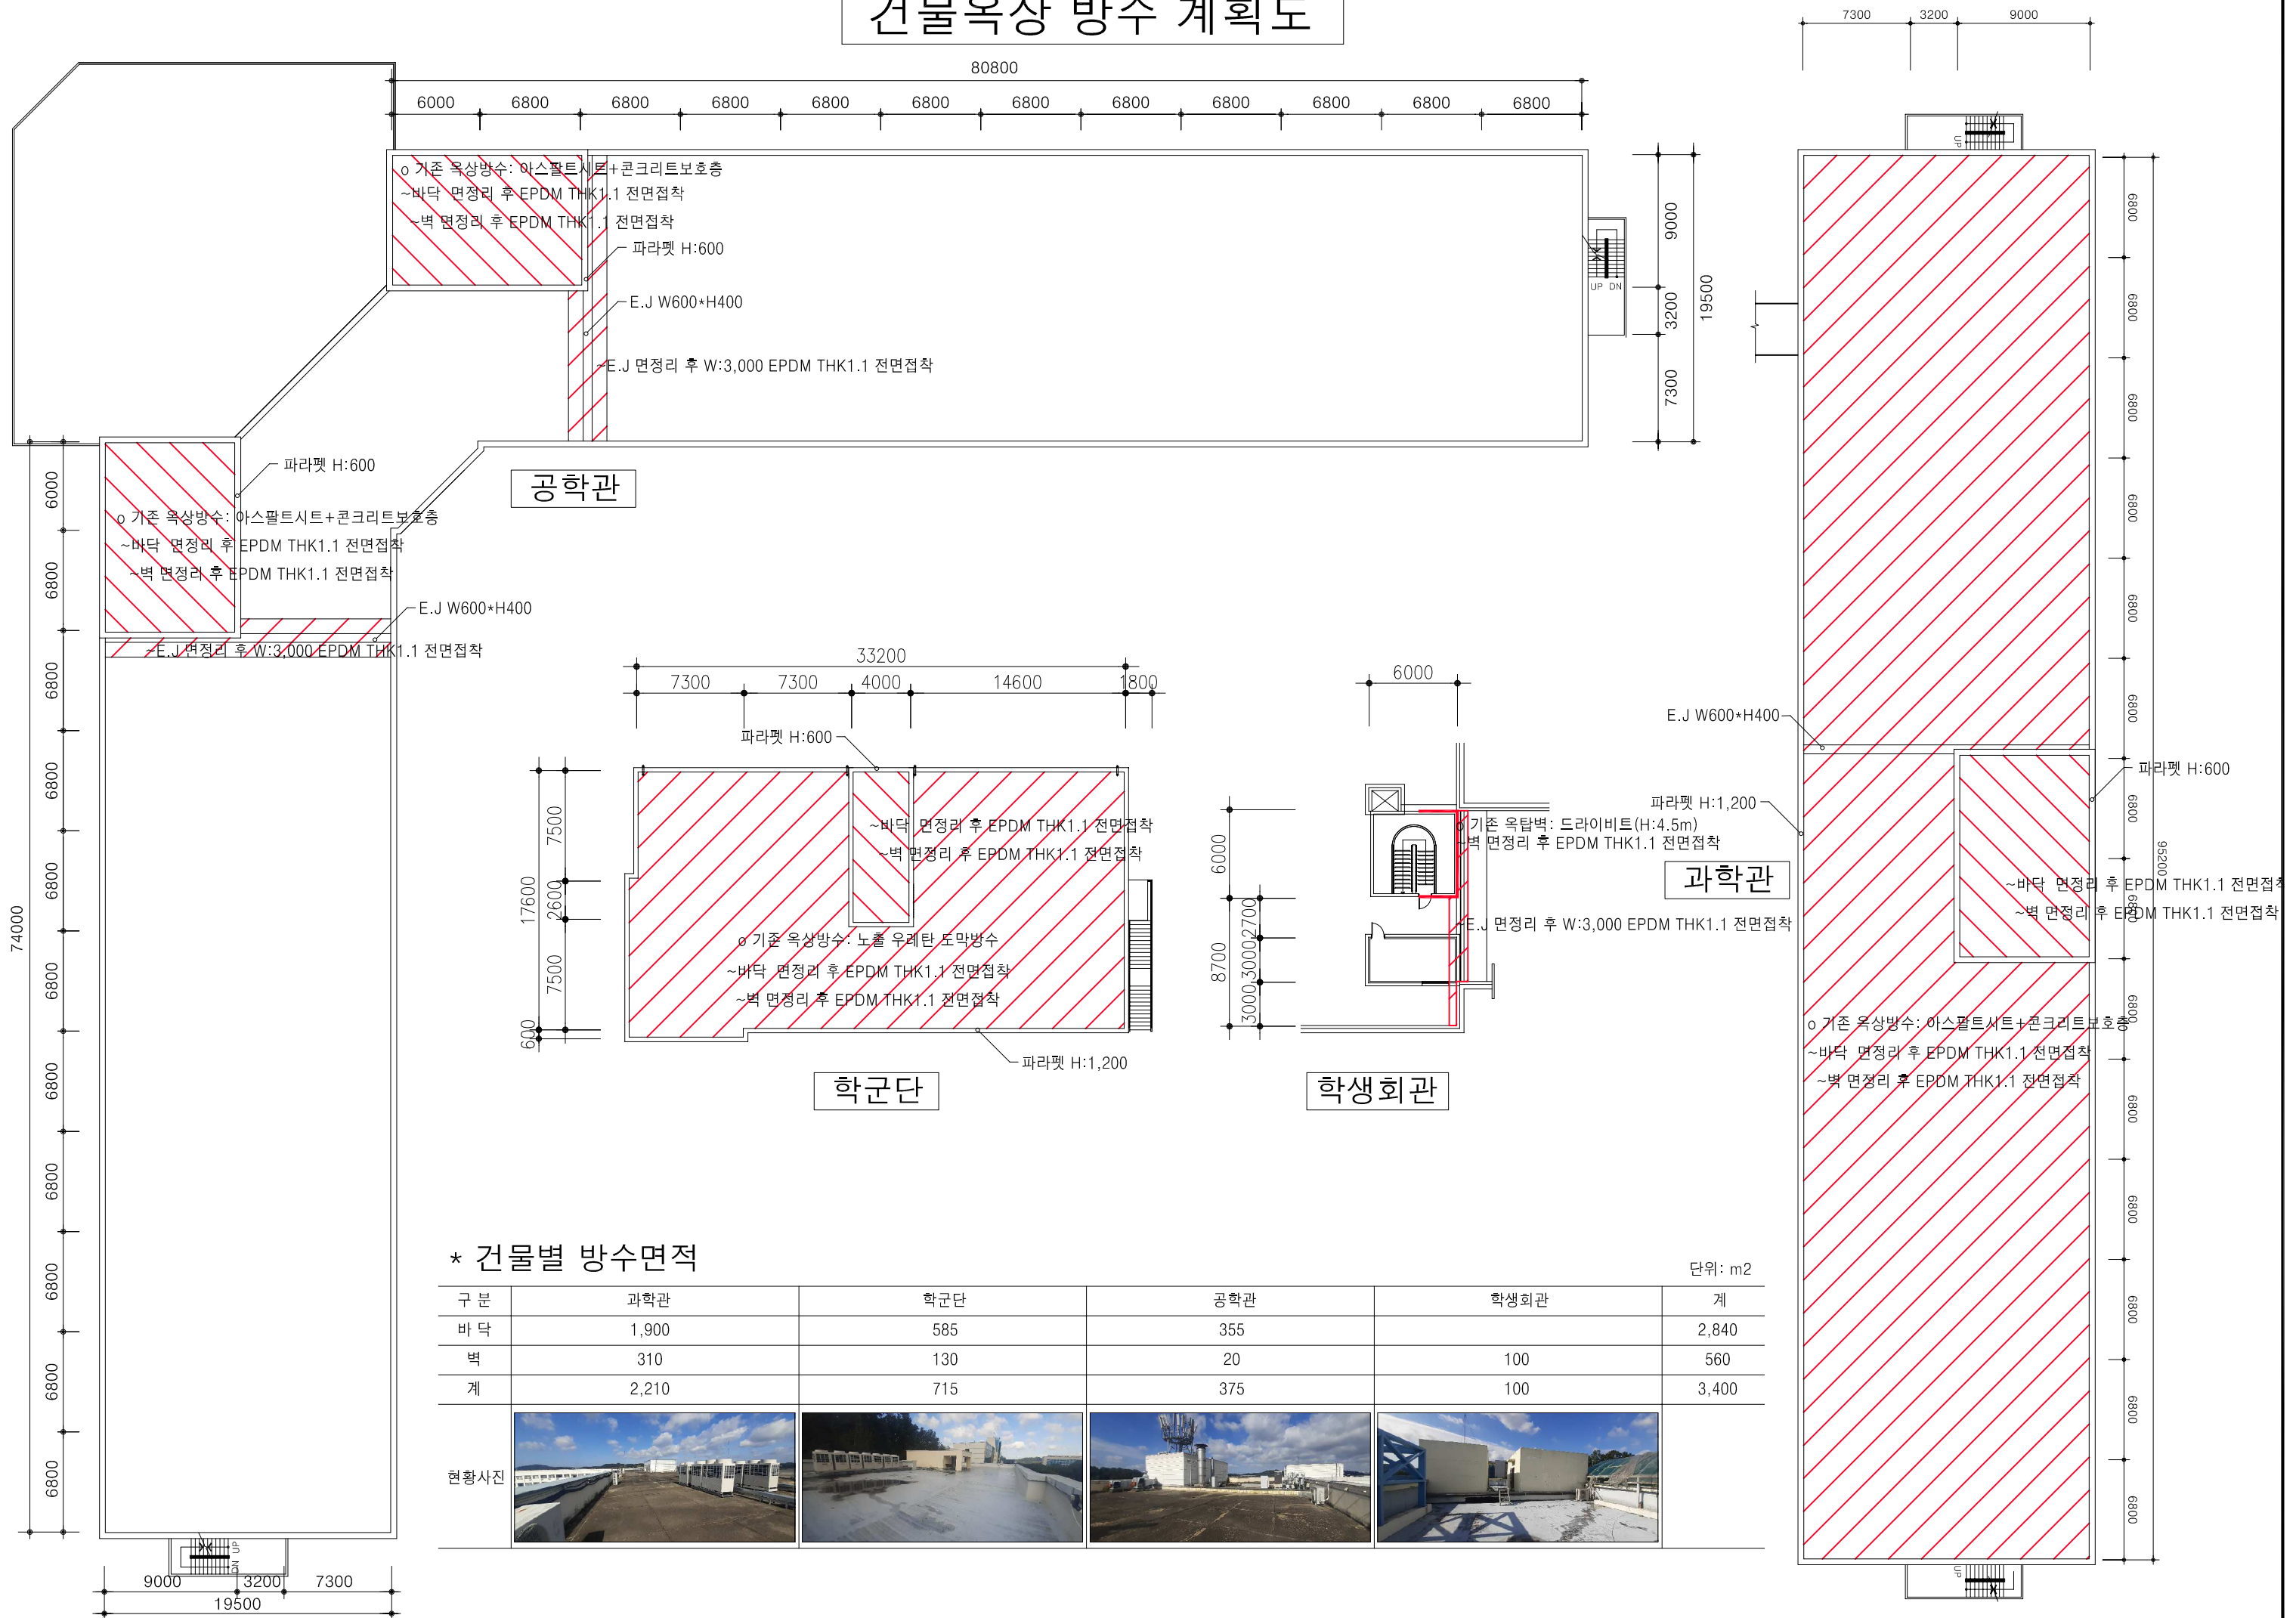


＊ 건물별 방수면적

구 분	과학관	학군단	공학관	학생회관	단위: m2
바닥	1,900	585	355		2,840
벽	310	130	20	100	560
계	2,210	715	375	100	3,400

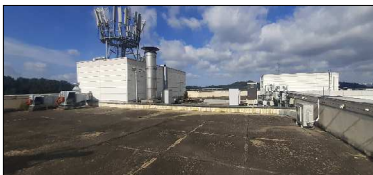


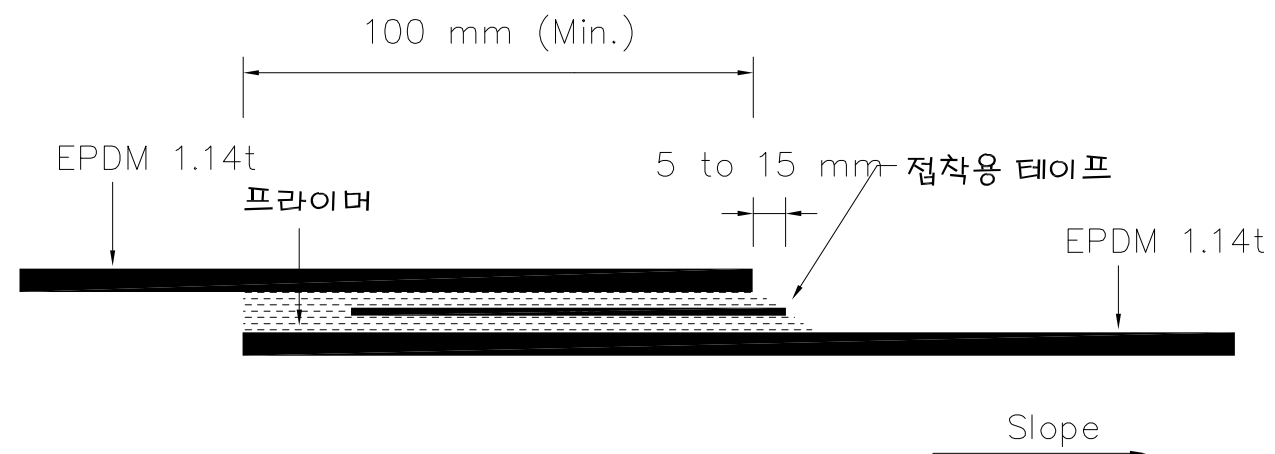


Over lap
none scale

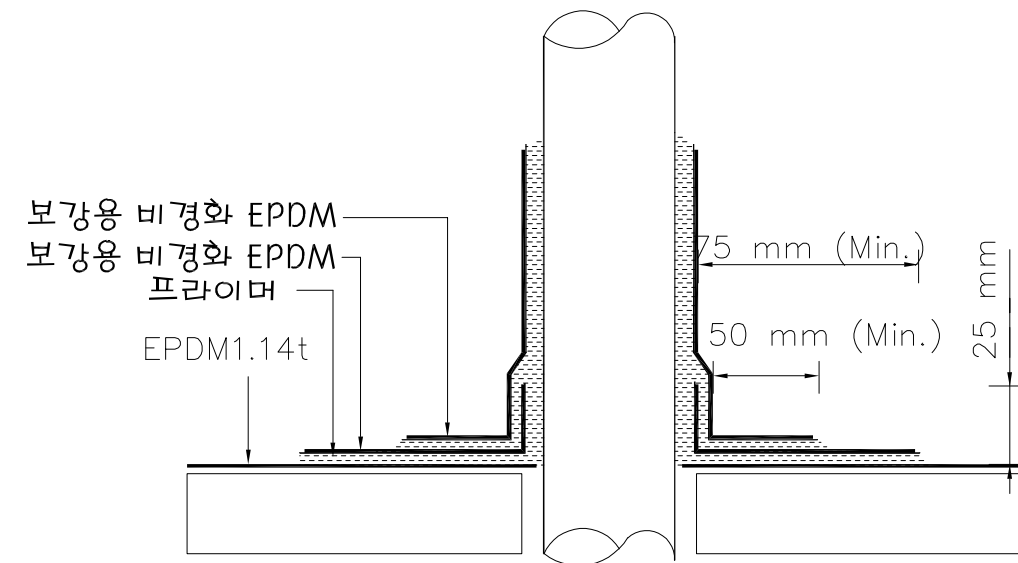

Penetration
none scale

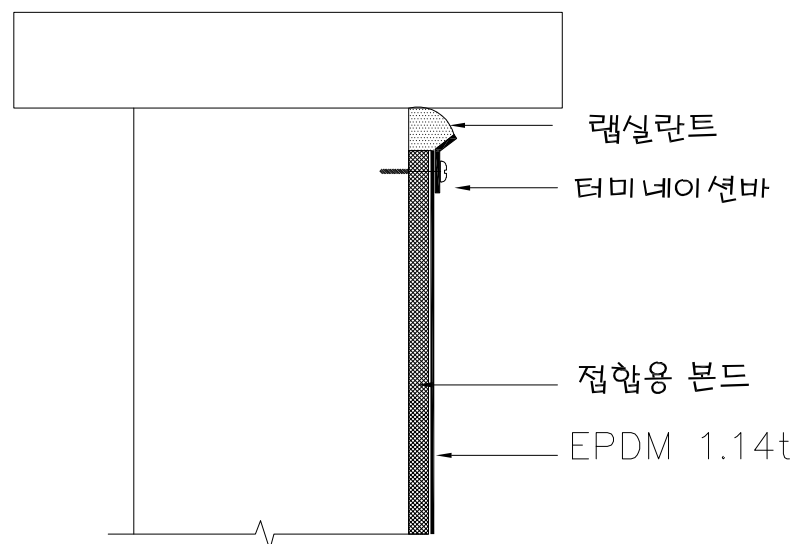

Termination Bar
none scale

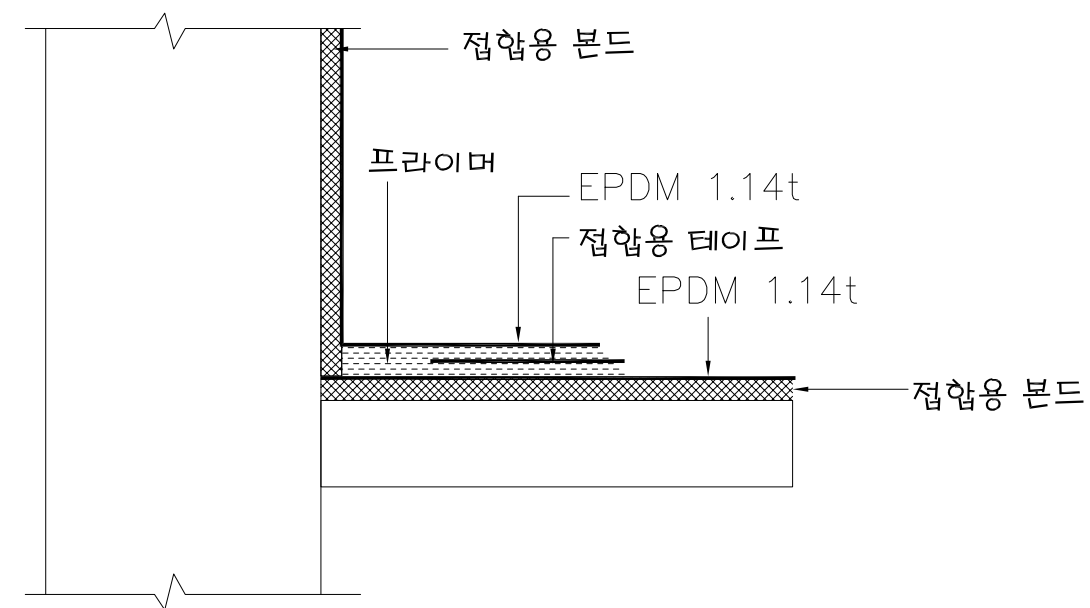

Corner
none scale

Typical Detail - 1

Title :

Project Title :

Approved:

Architect :

Checked :

Drawn:

Sheet No. :


AA-1

Date :


2020.09

Scale :


NOT TO SCALE

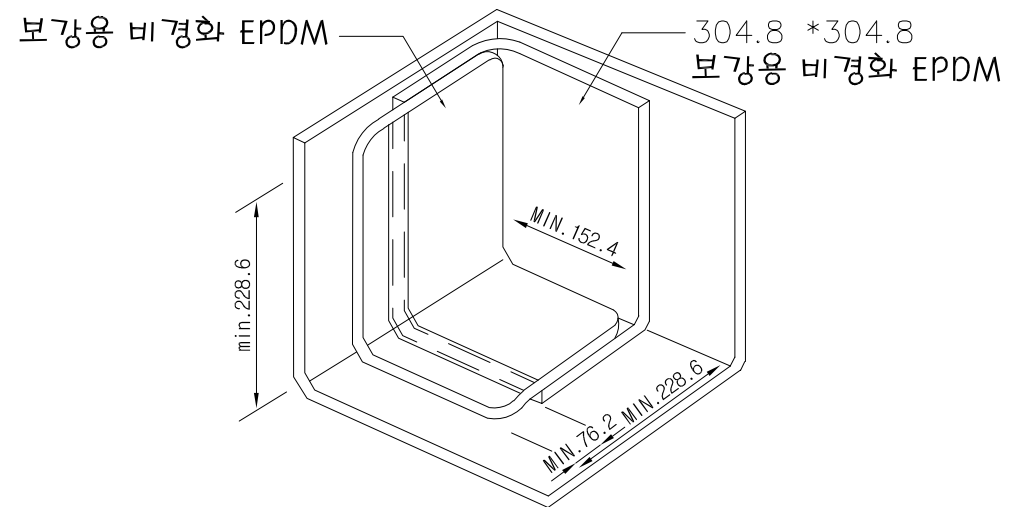


Incorner Detail
none scale

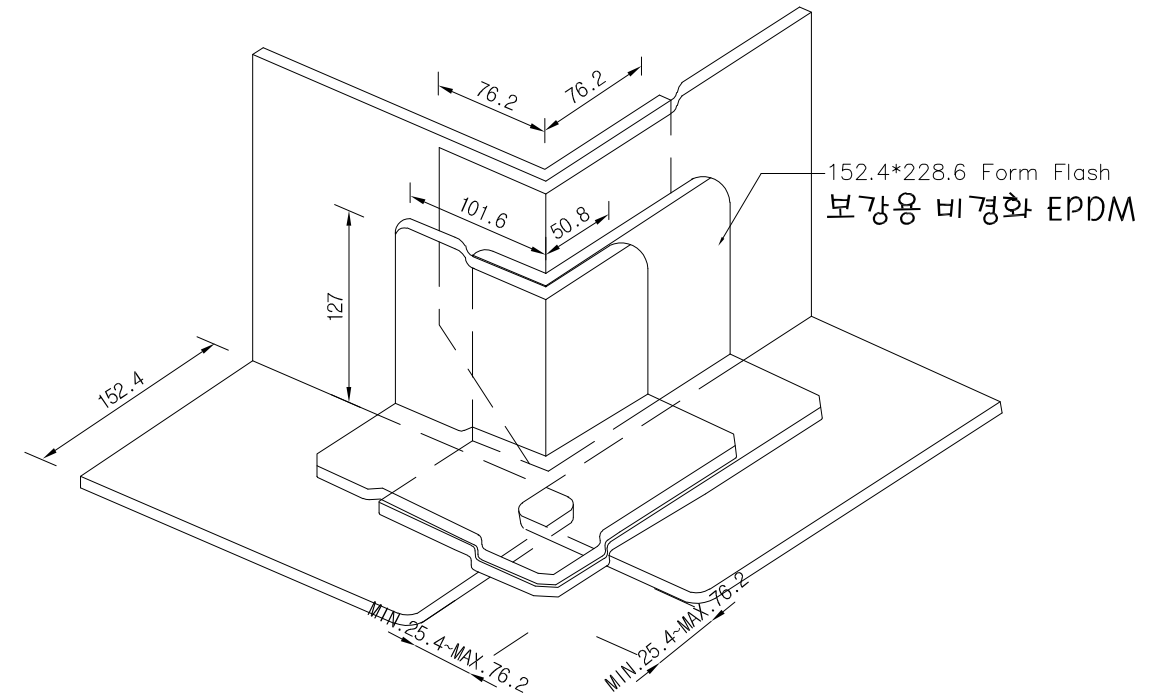

Outcorner Detail
none scale

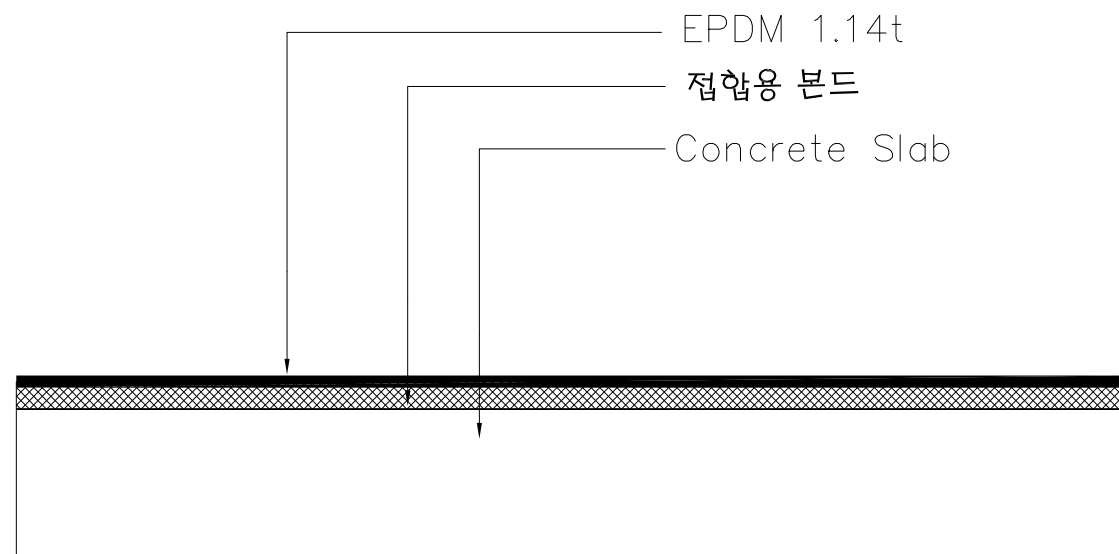

System Detail
none scale

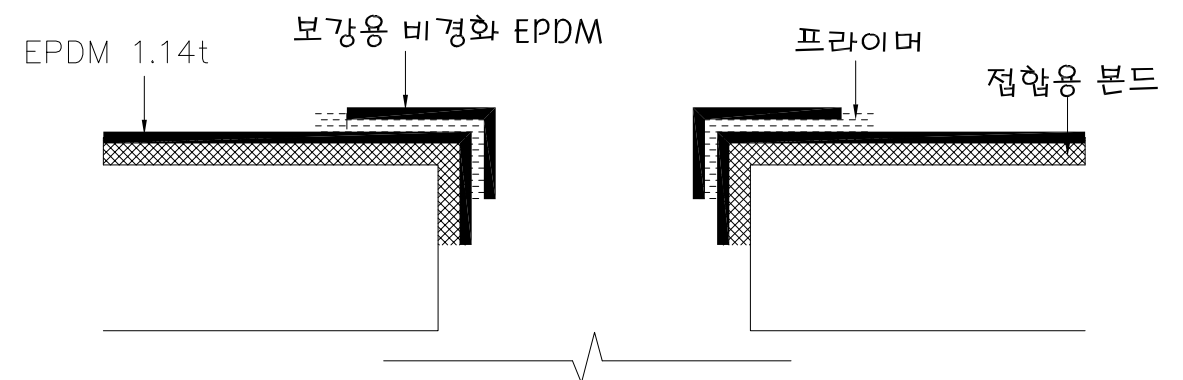

Drain Detail
none scale

Typical Detail - 2

Title :

Project Title :

Approved:

Architect :

Checked :

Drawn:

Sheet No. :


AA-2

Date :

2020.09

Scale :

NOT TO SCALE

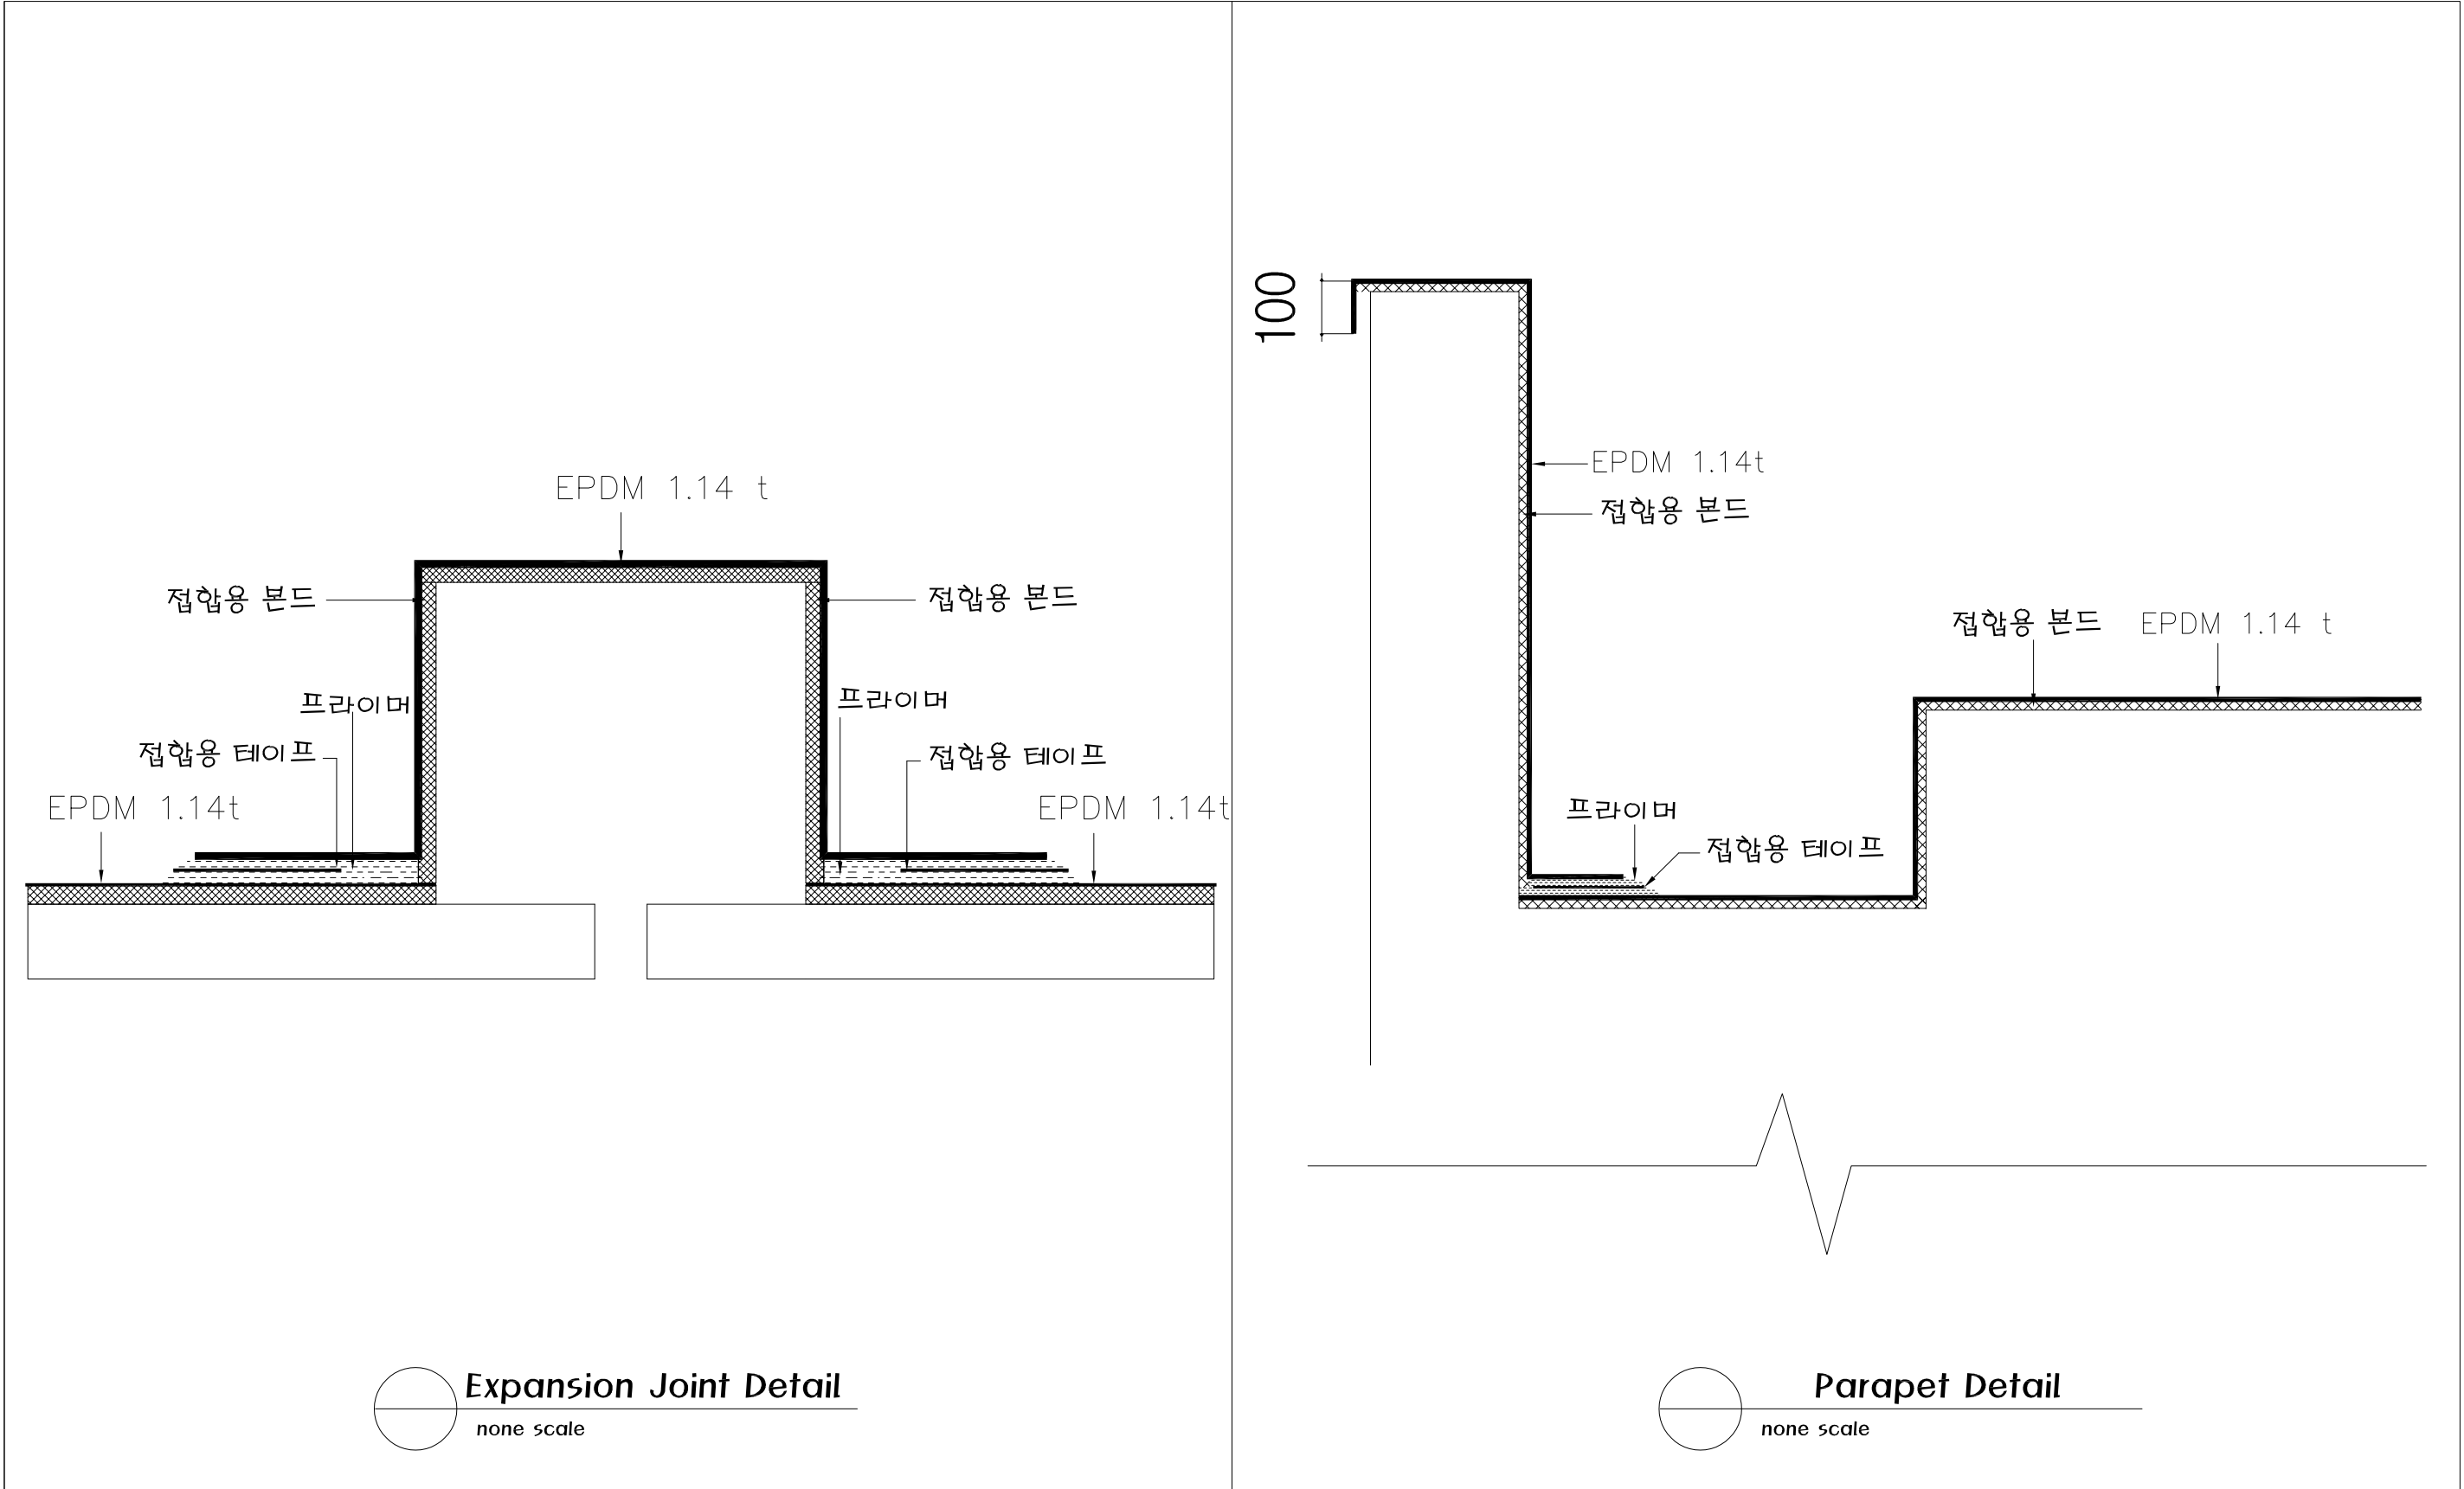

	Title :			Sheet No. : AA-3	
	Project Title :			Date : 2020.09	
				Scale : NOT TO SCALE	
Approved:			Checked :		
Architect :			Drawn:		